




NO.0+276 초원교 (NO.2+088)

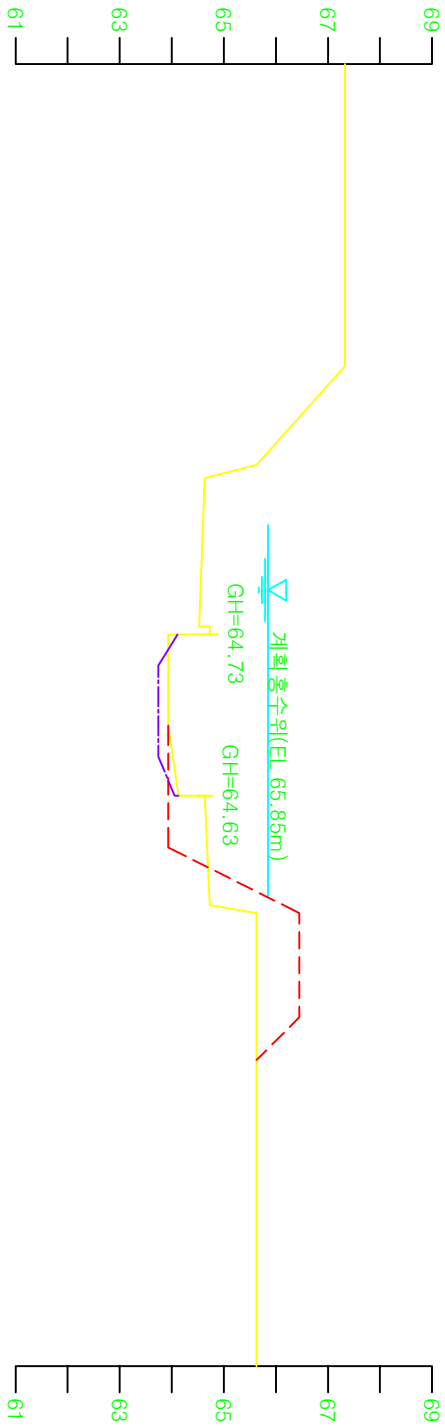


NO.0+389 (NO.4)

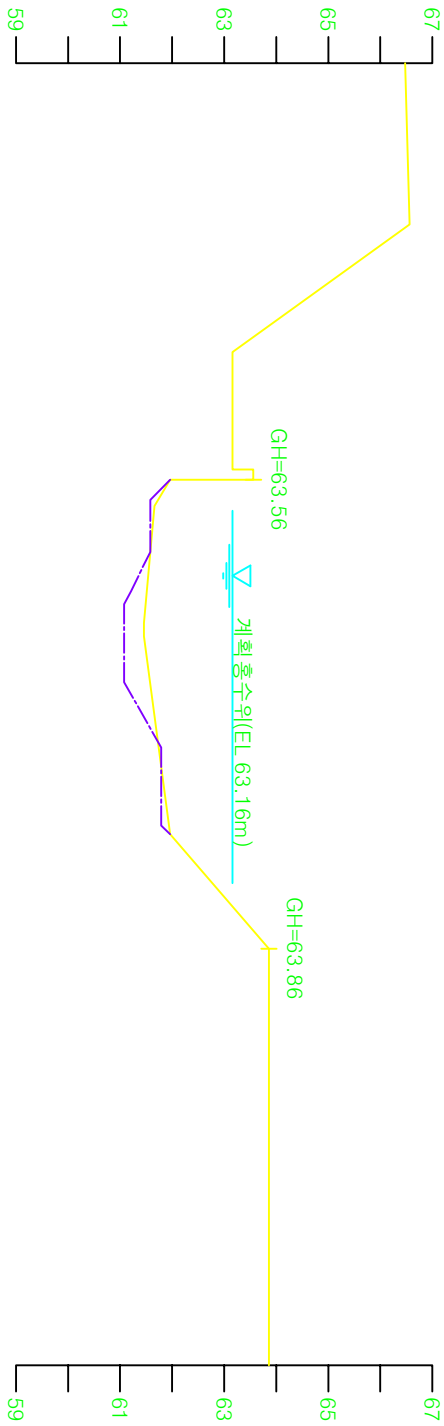



NO.0+188 (NO.2)

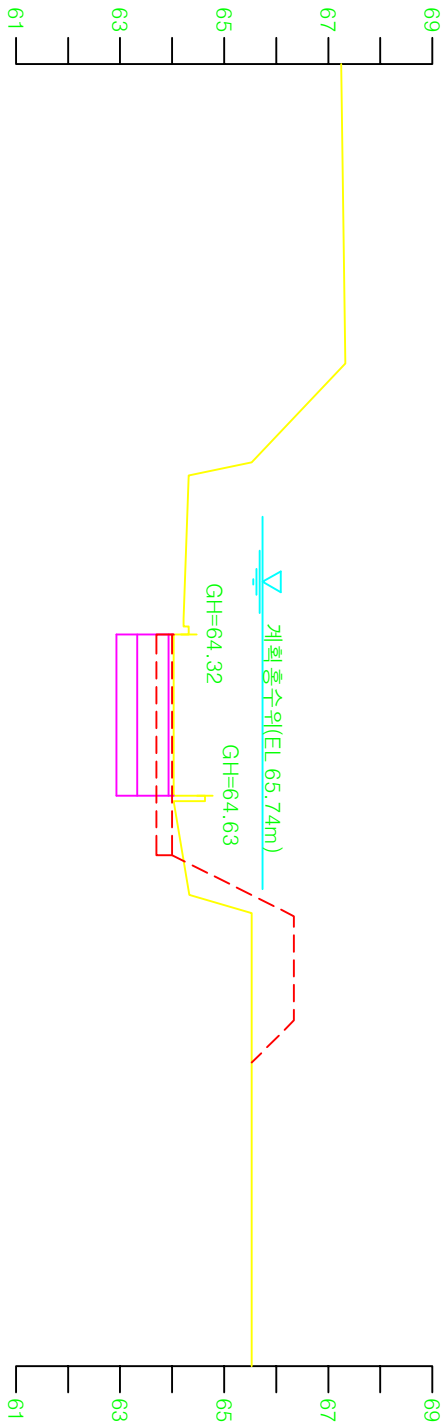

NO.0+373 초부 제2낙차공(NO.3+083)(제기설)

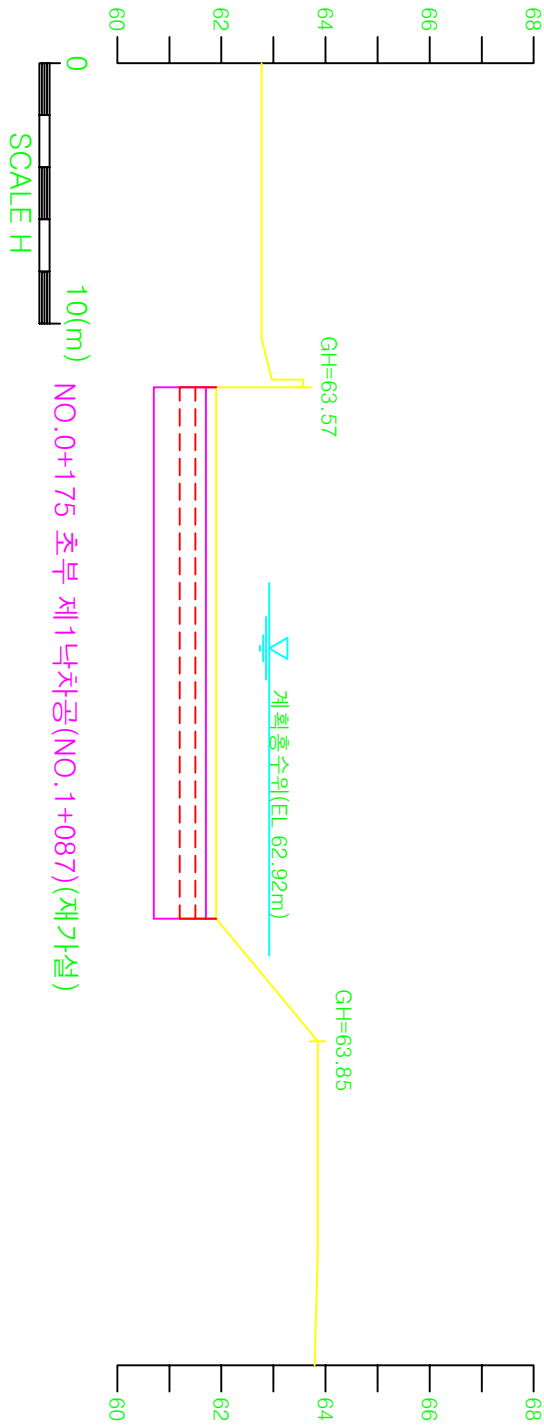

NO.0+175 초부 제1낙차공(NO.1+087)(제기설)

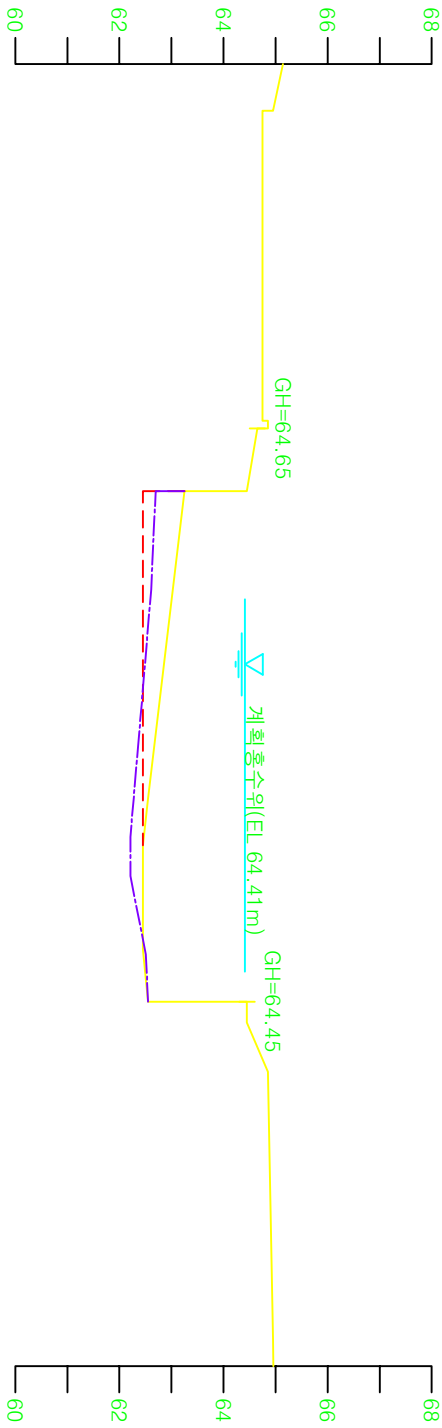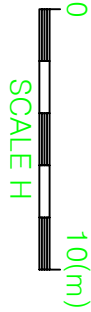

NO.0+290 (NO.3)