



NO.0+671 초부 제4낙차공(NO.6+083) (제가설)

NO.0+707 초부 제5낙차공(NO.7+017)

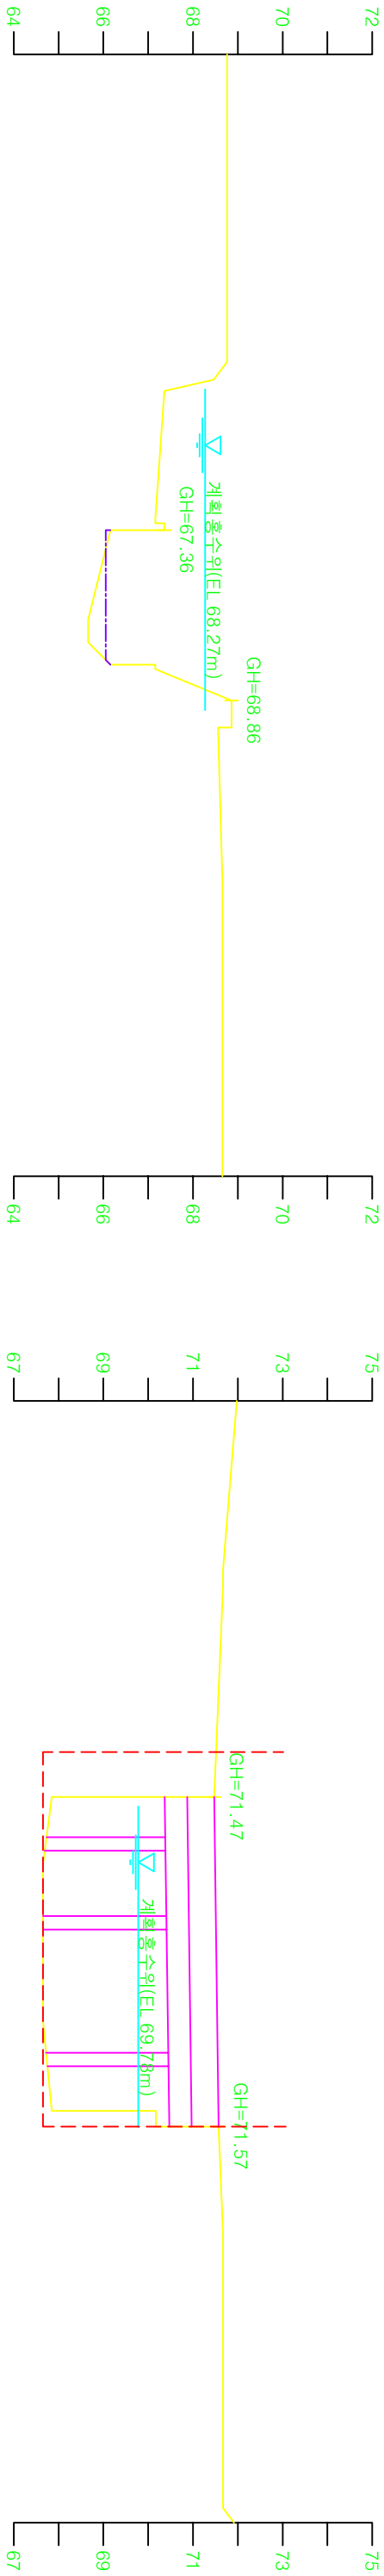

NO.0+588 (NO.6)

NO.0+694 경방교(NO.7+004) (제가설)

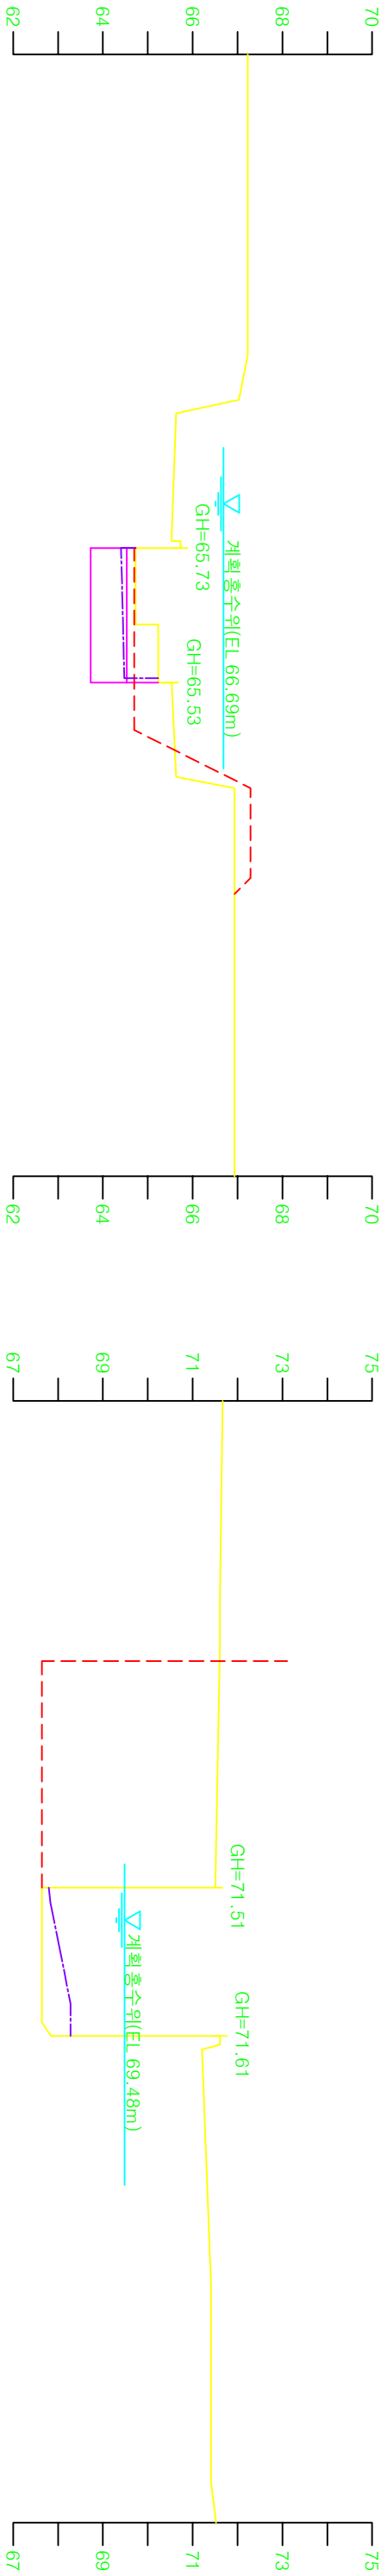

NO.0+488 초부 제3낙차공(NO.5) (철거)

NO.0+690 (NO.7)

