




NO.1+344 초부2교(NO.13+051) (절거)

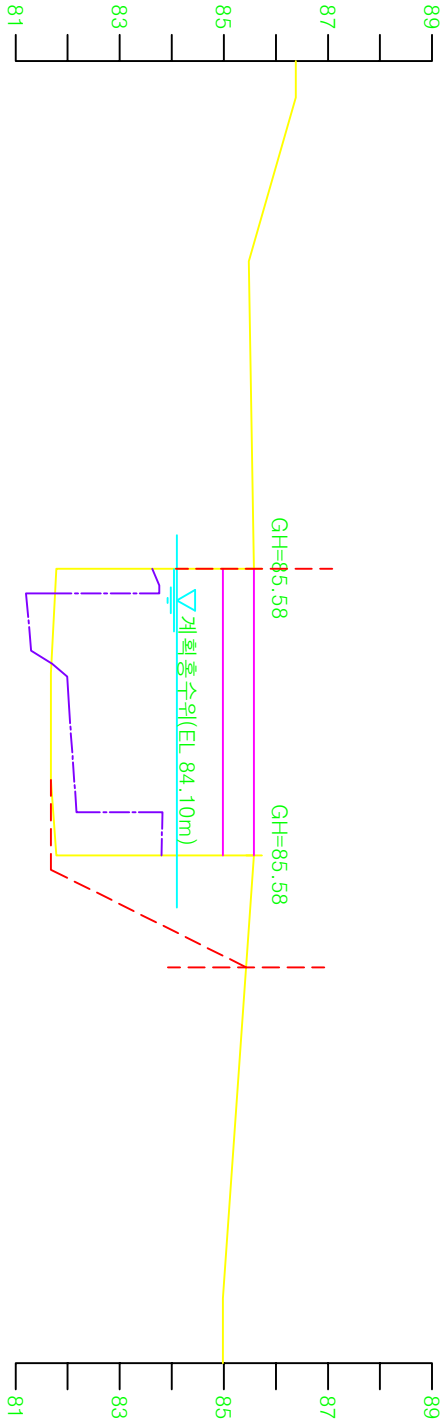


NO.1+464 상초하교(NO.14+071) (제가설)

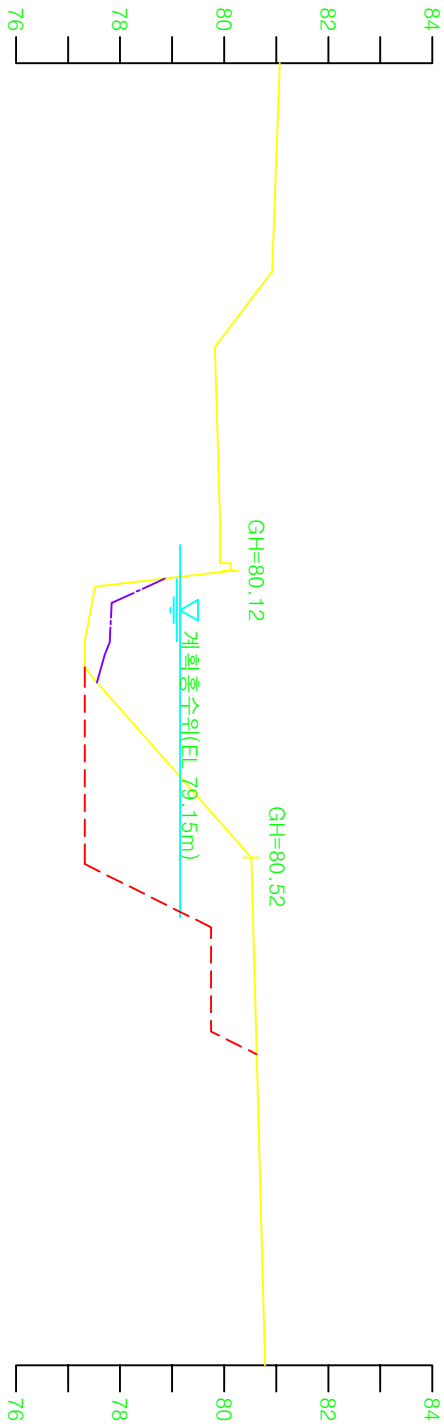


NO.1+293(NO.13)

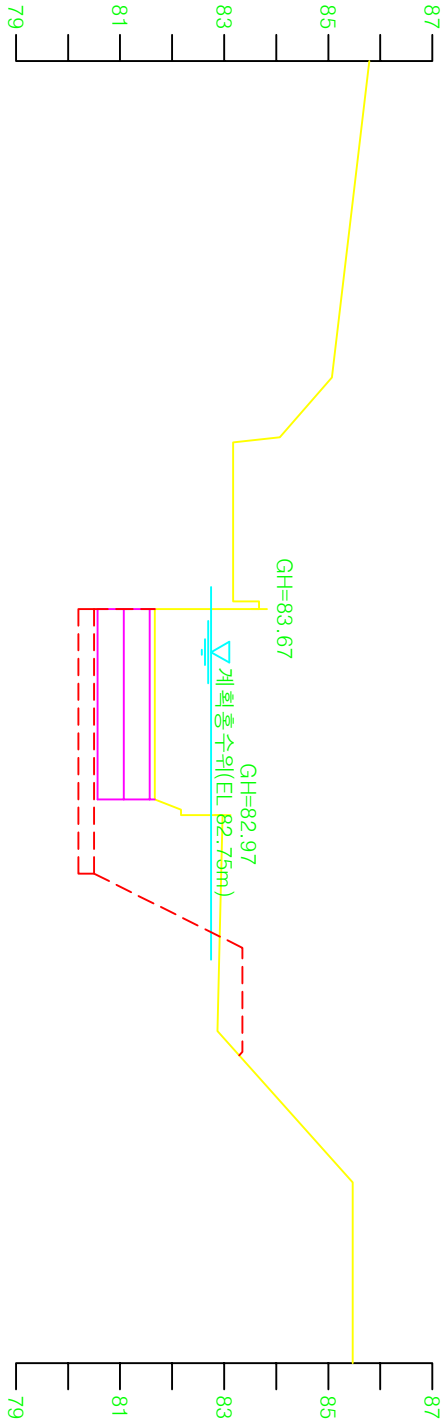

NO.1+400 초부2보(NO.14+007)(제가설)

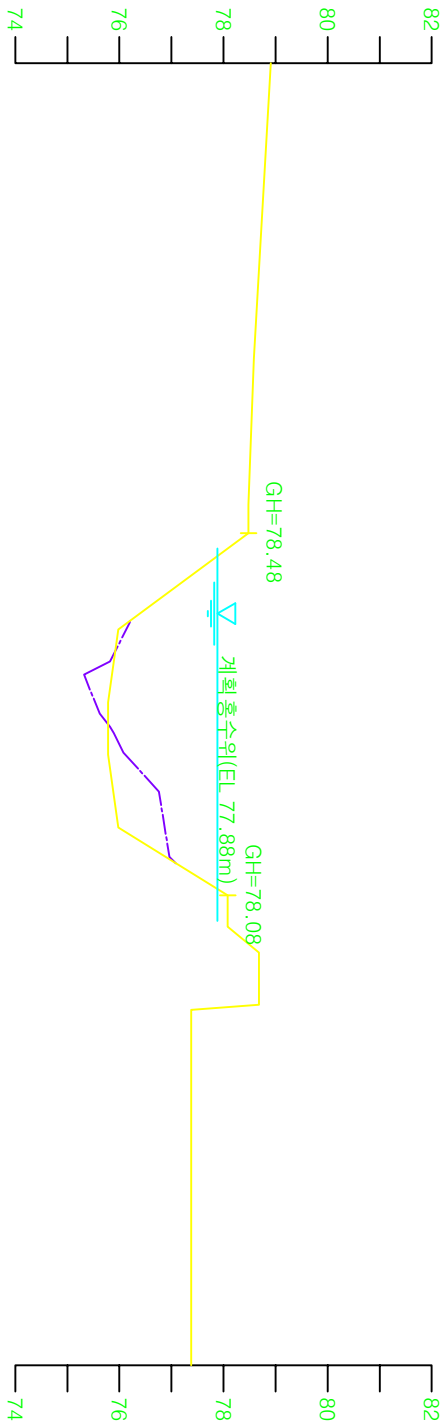

NO.1+193(NO.12)

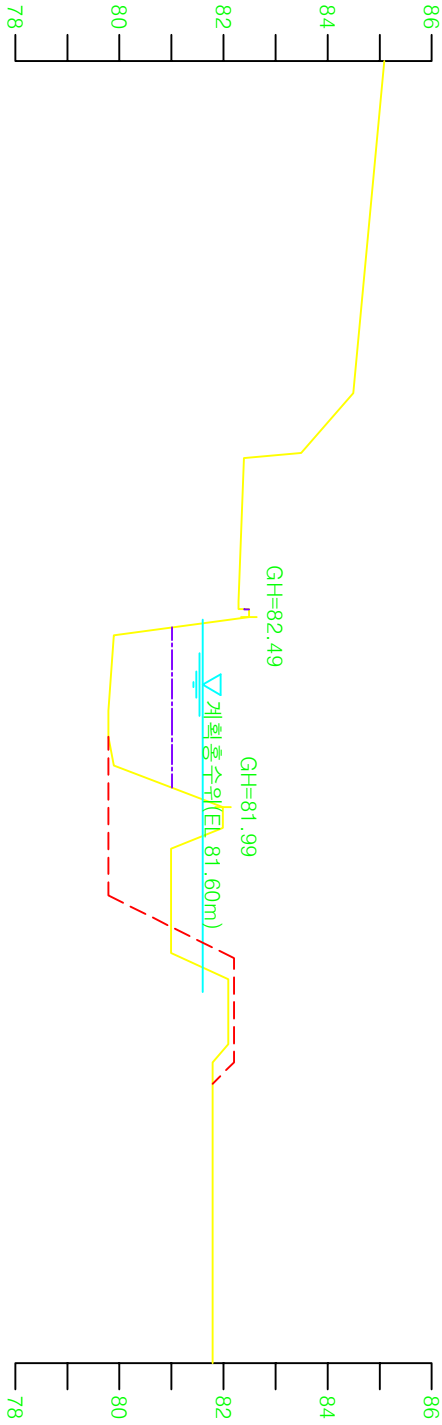

NO.1+393 (NO.14)

