


NO.1+130 초하교 (NO.11+037)(제기설)

NO.1+093 (NO.11)

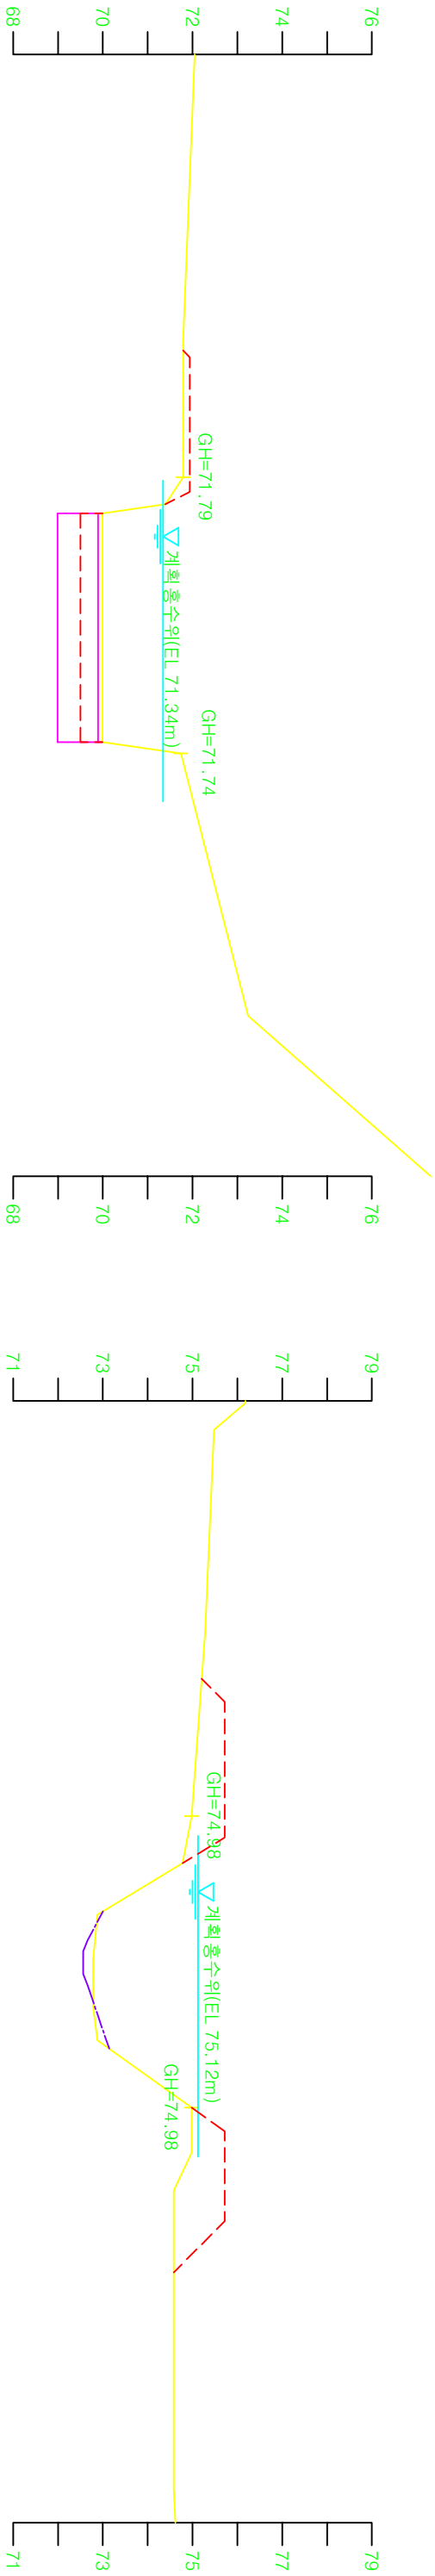

NO.0+994 (NO.10)

