




NO.1+205 (NO.12)

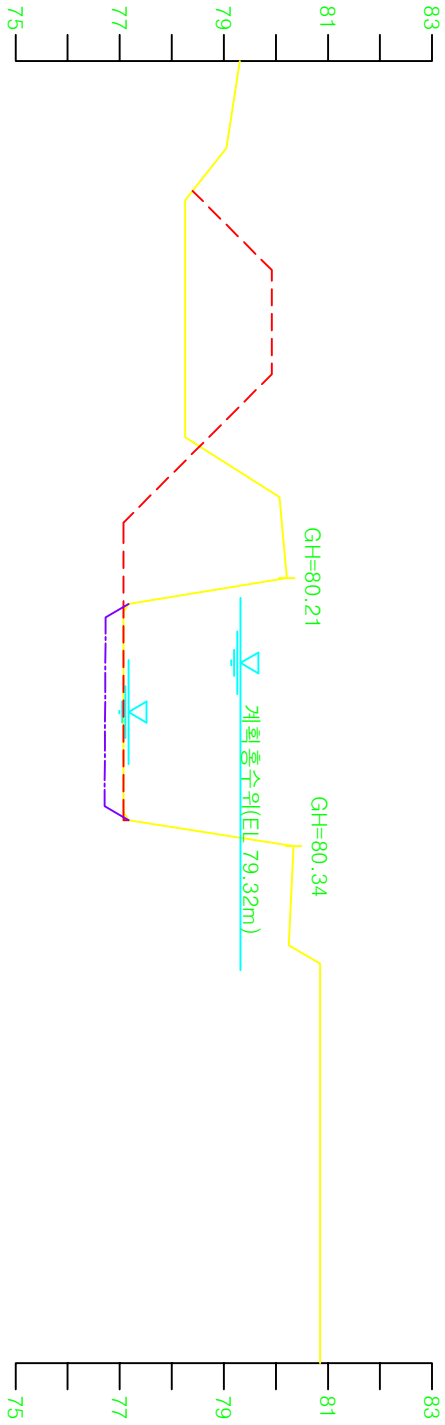


NO.1+504 (NO.15)

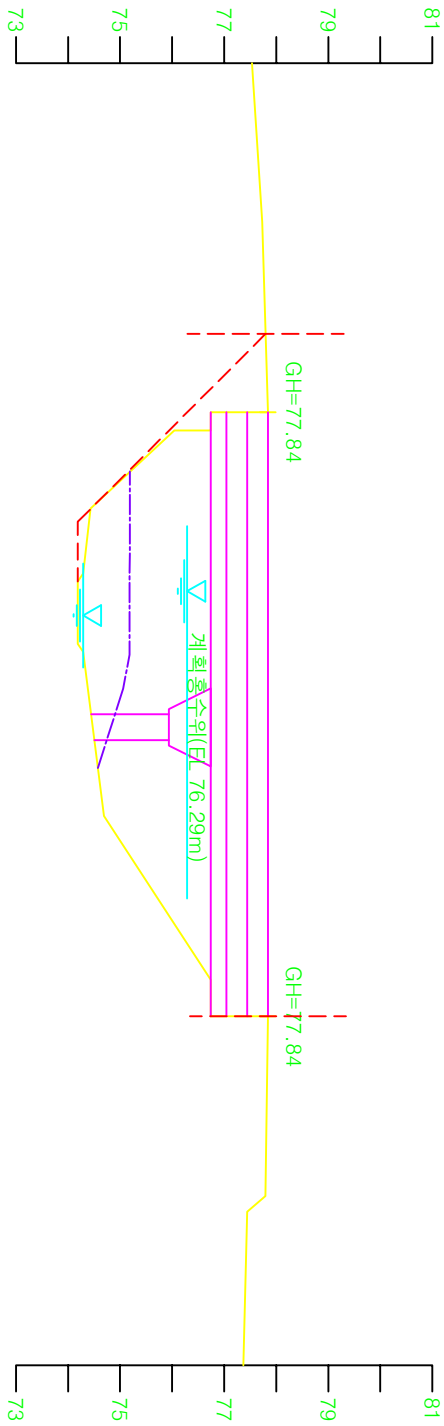


NO.1+158 삼전교(NO.11+058) (제가설)

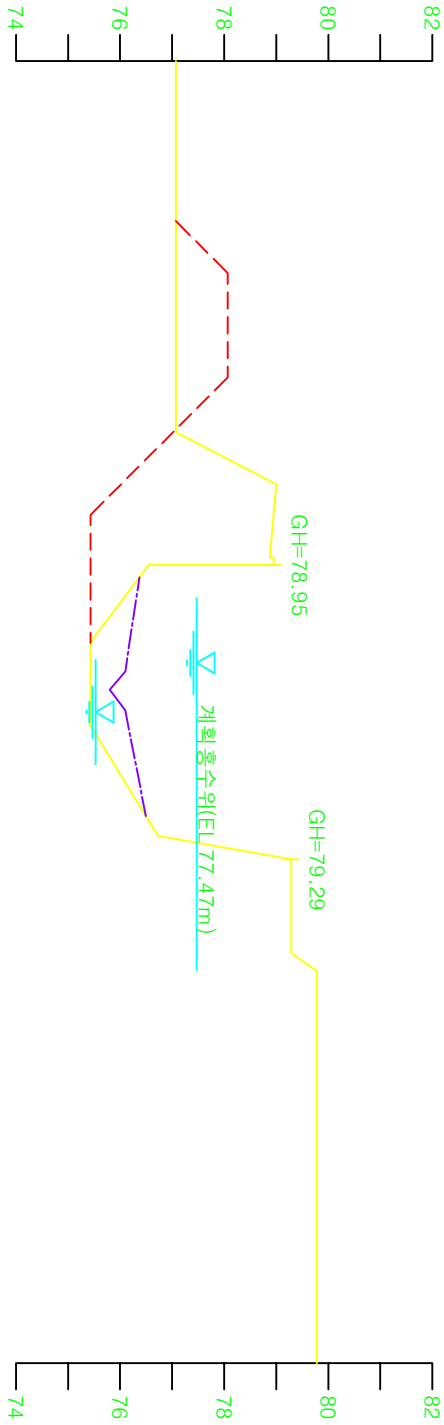

NO.1+397 (NO.14)

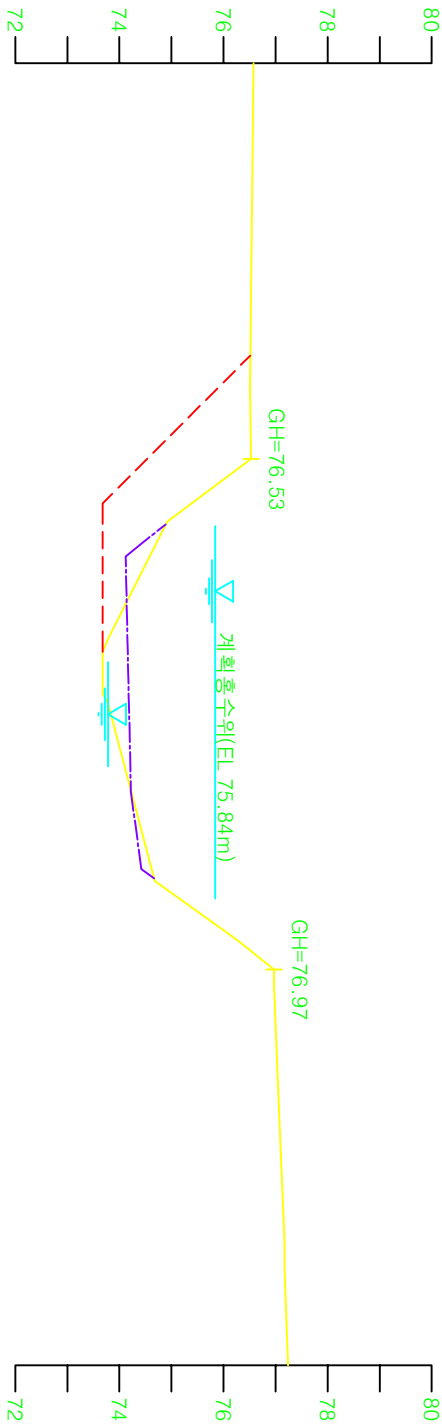

NO.1+100 (NO.11)

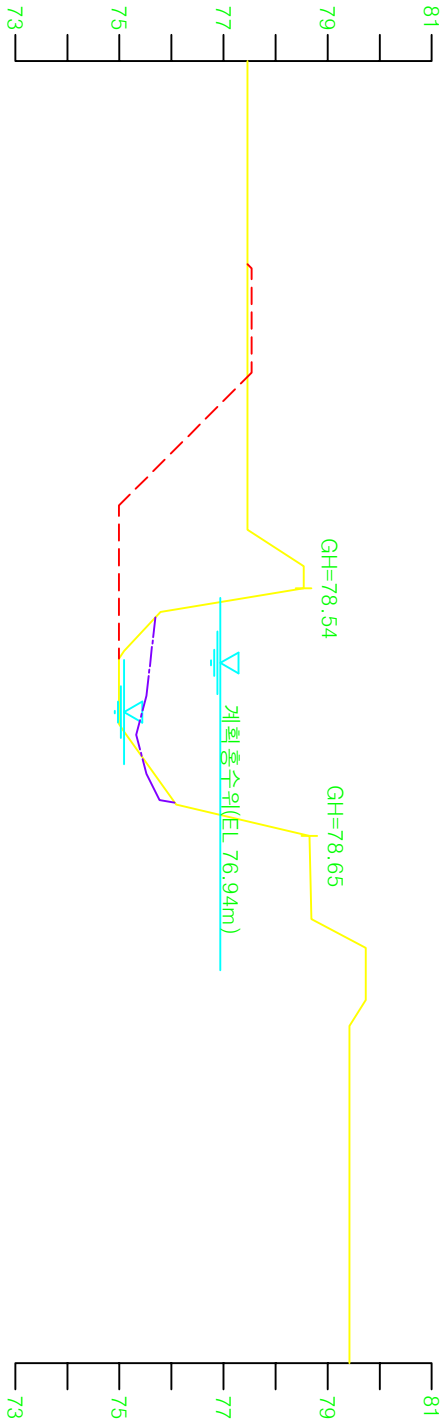

NO.1+300 (NO.13)

