




NO.4+622 (NO.46)

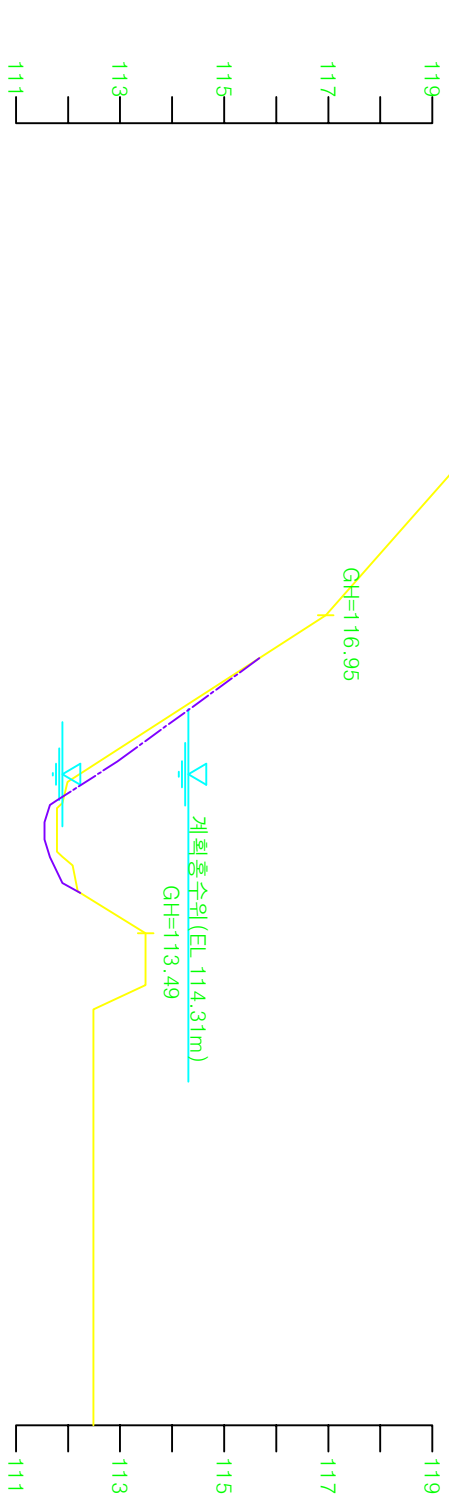

NO.4+516 (NO.45)

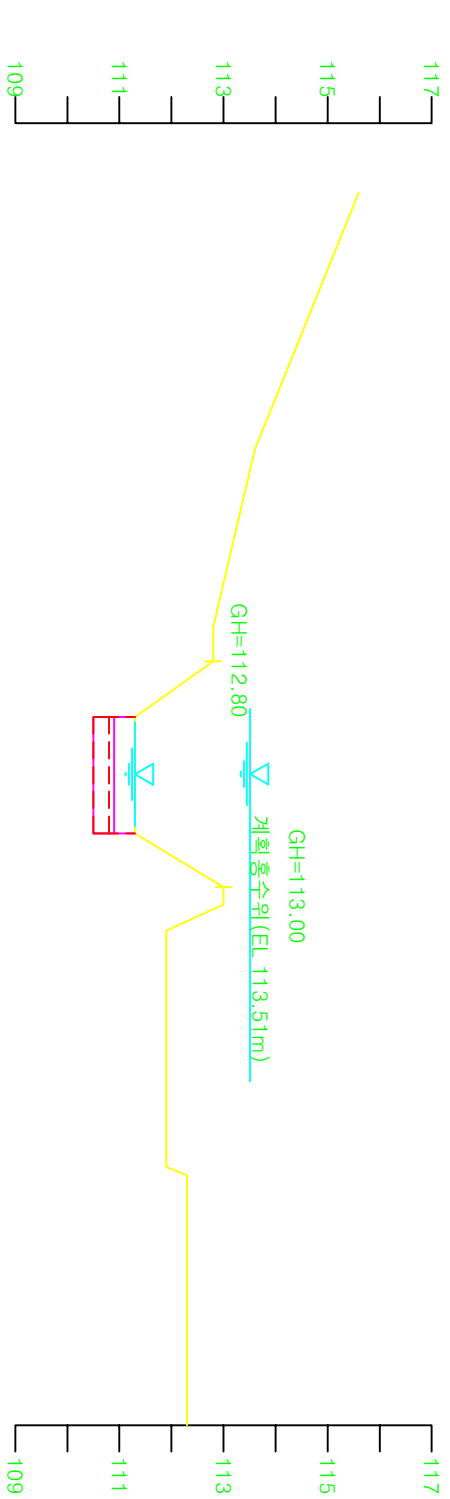

NO.4+421 대대 제1낙차공(NO.44+009)(제가설)

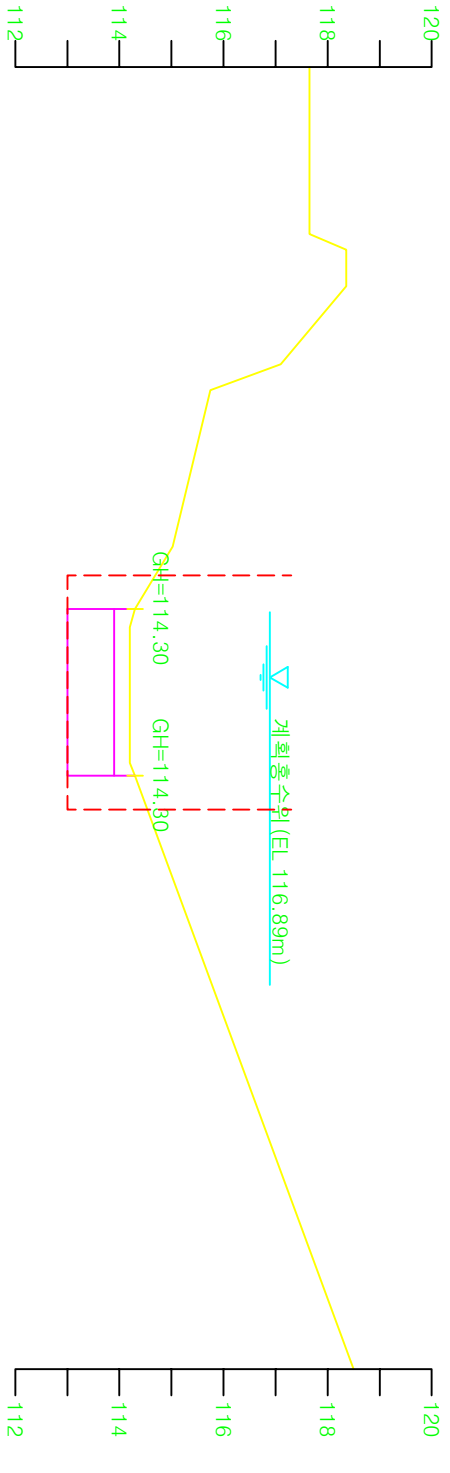

NO.4+712 대대 1교 (NO.46+090)(제가설)

