




NO.1+357 주북2보 (NO.13+052)

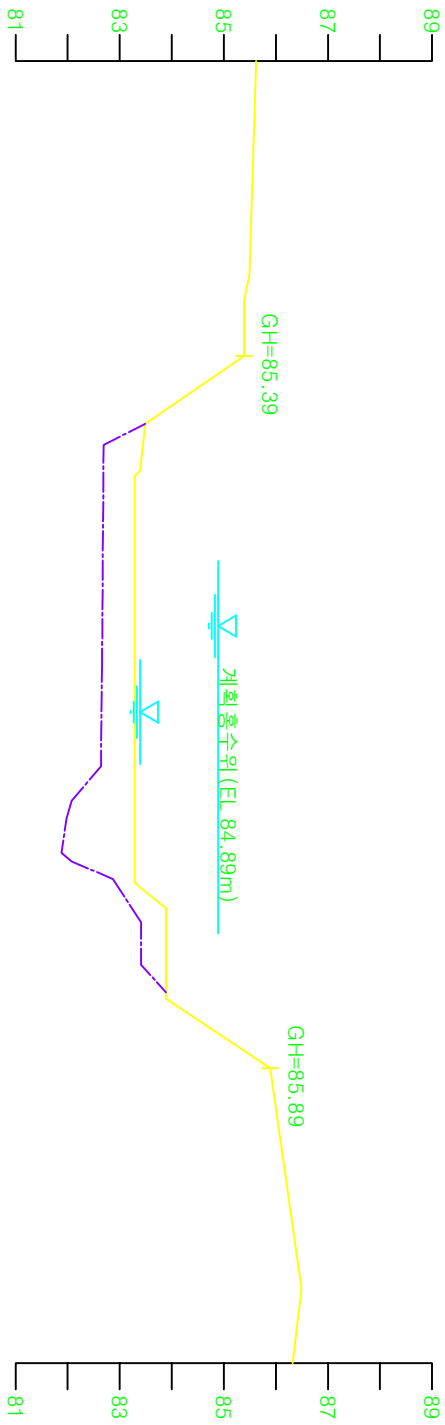


NO.1+507 (NO.15)

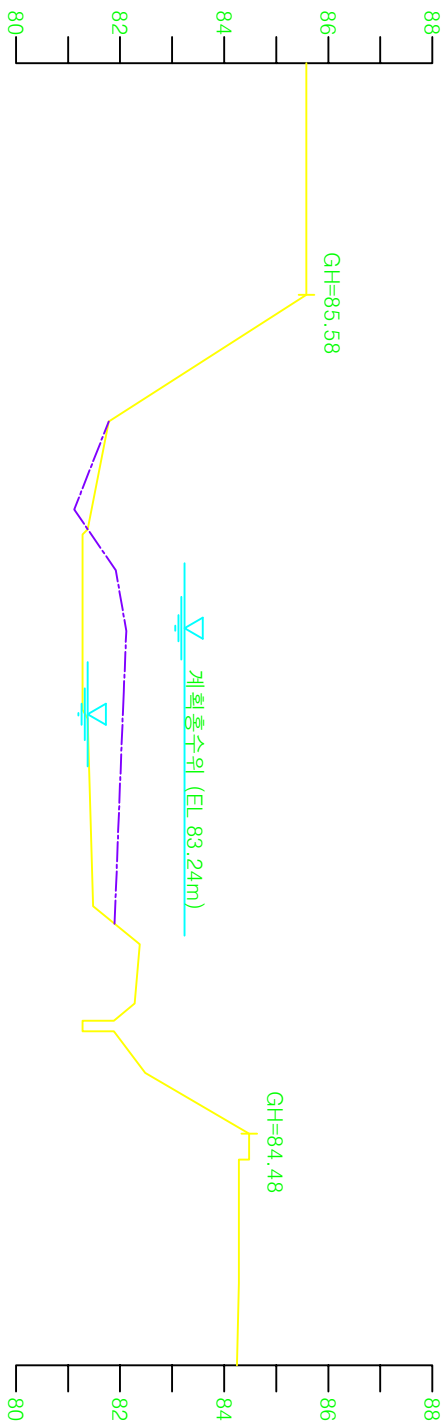


NO.1+305(NO.13)

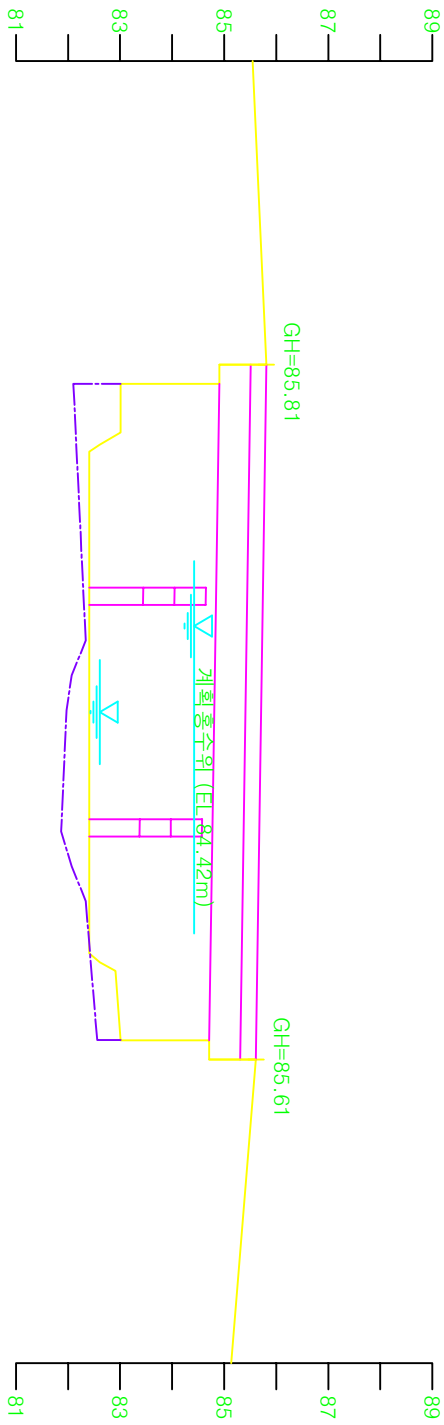

NO.1+415 주북교(NO.14+010)

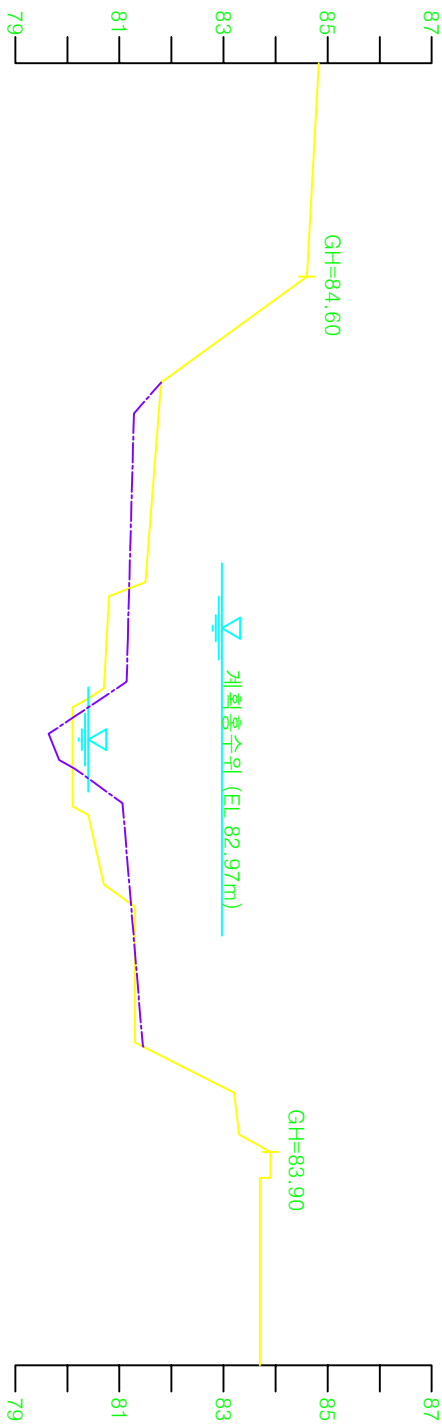

NO.1+207 (NO.12)

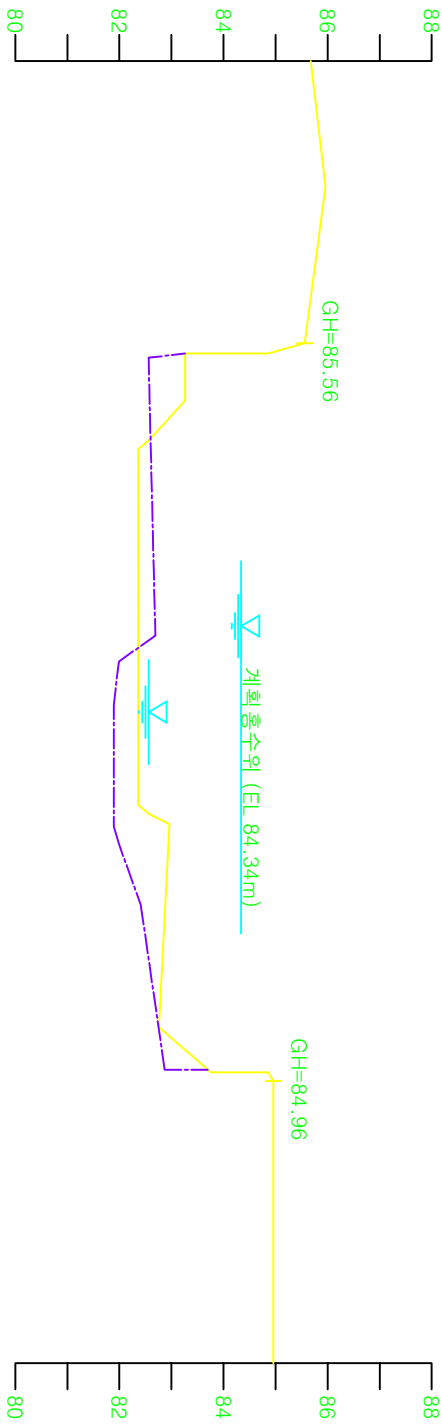

NO.1+405 (NO.14)

