



NO.3+308 (NO.33)

NO.3+497 부치교 (NO.34+088) (제가설)

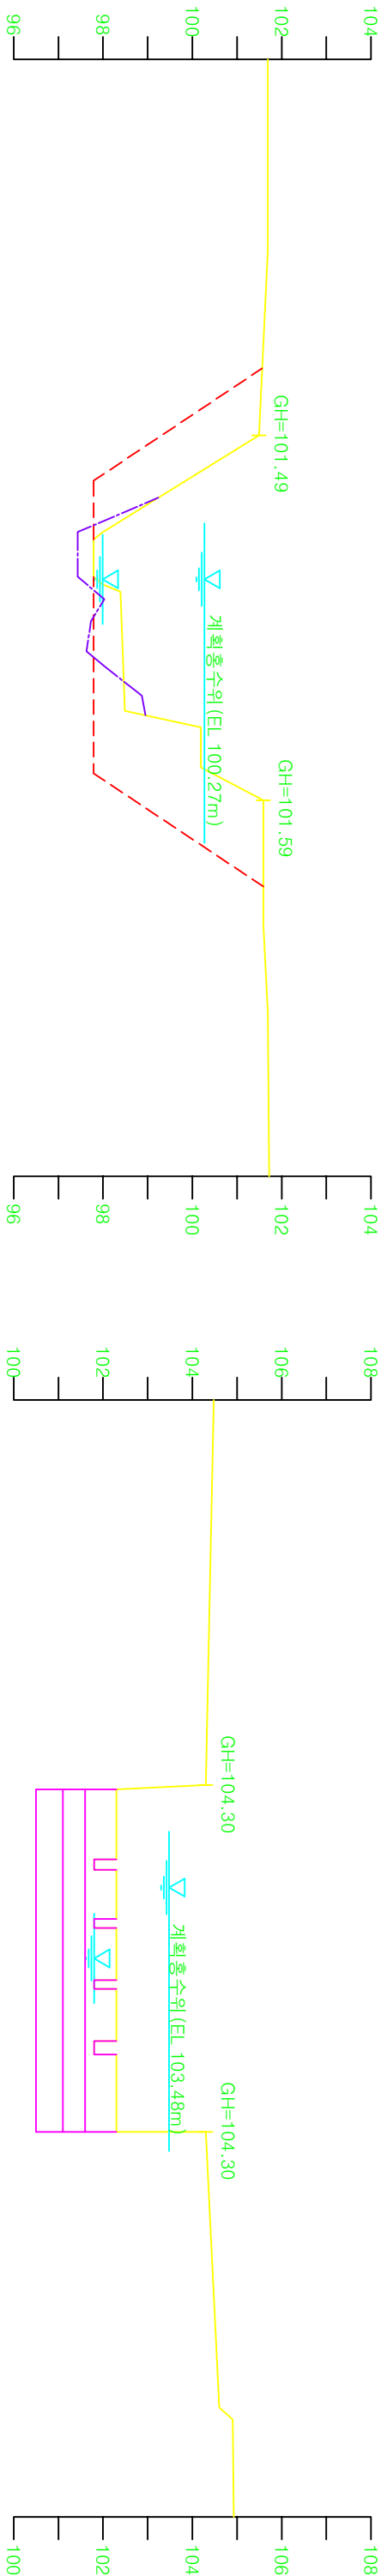

NO.3+207 (NO.32)

NO.3+495 기장3보 (NO.34+086) (철거)

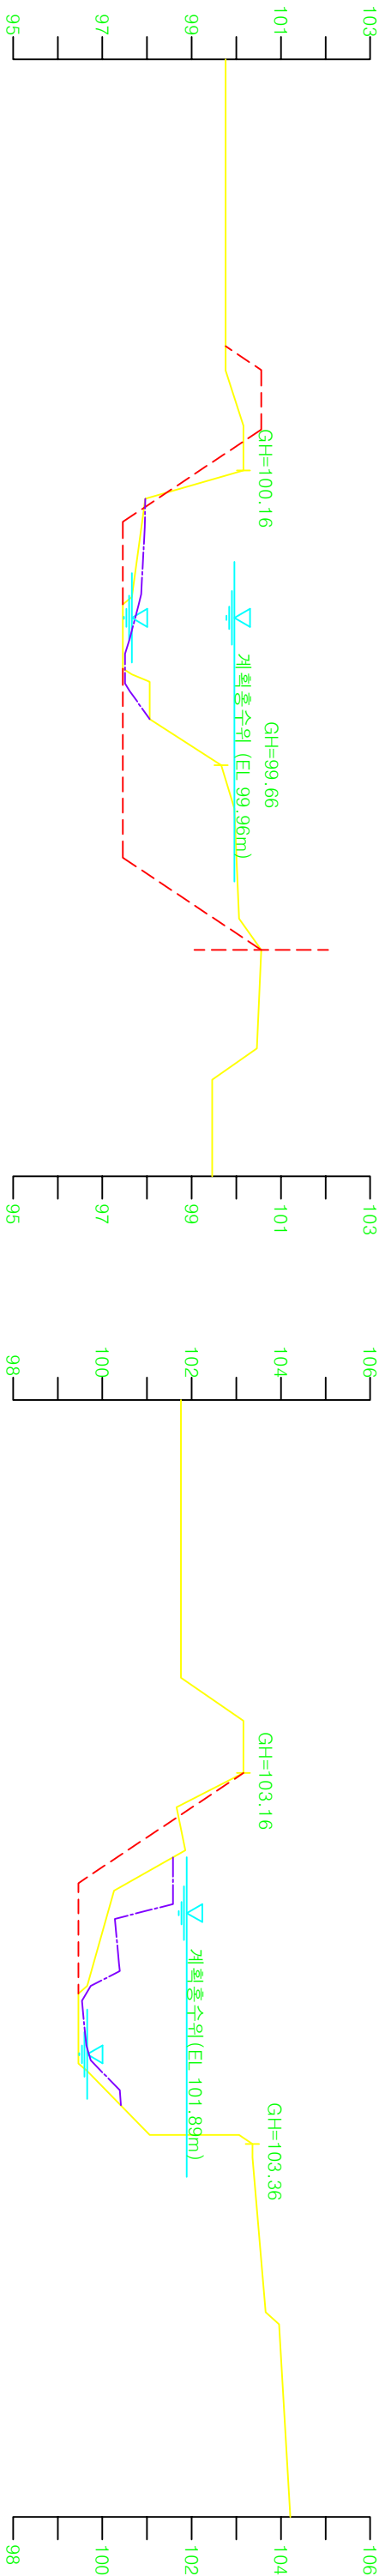

NO.3+108 (NO.31)

NO.3+409 (NO.34)

