




NO.3+712 자유의다리 (NO.37) (제가설)

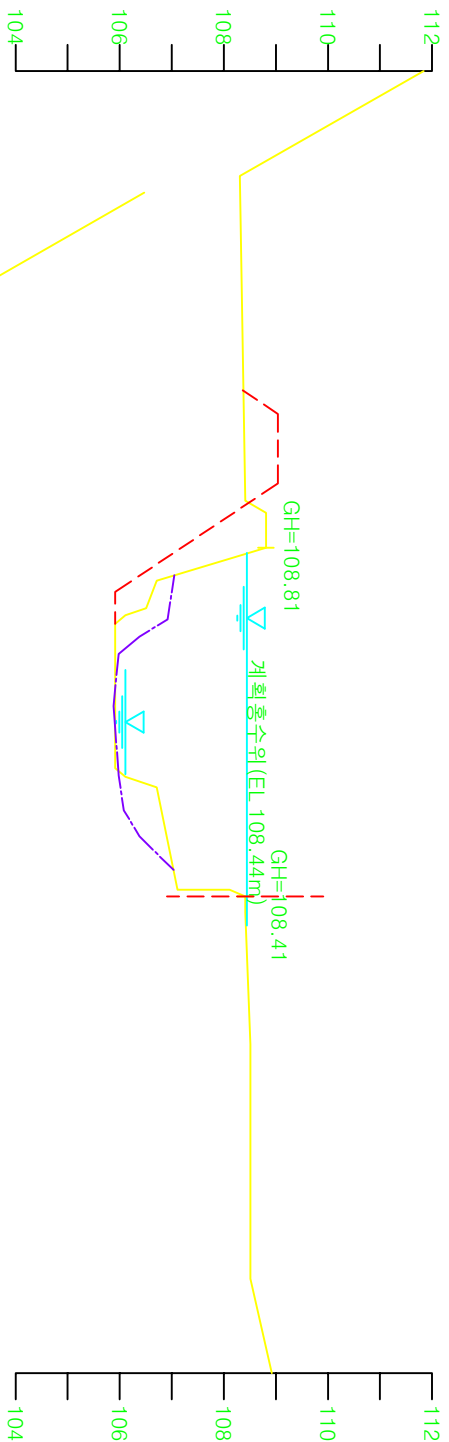


NO.3+907 (NO.39)

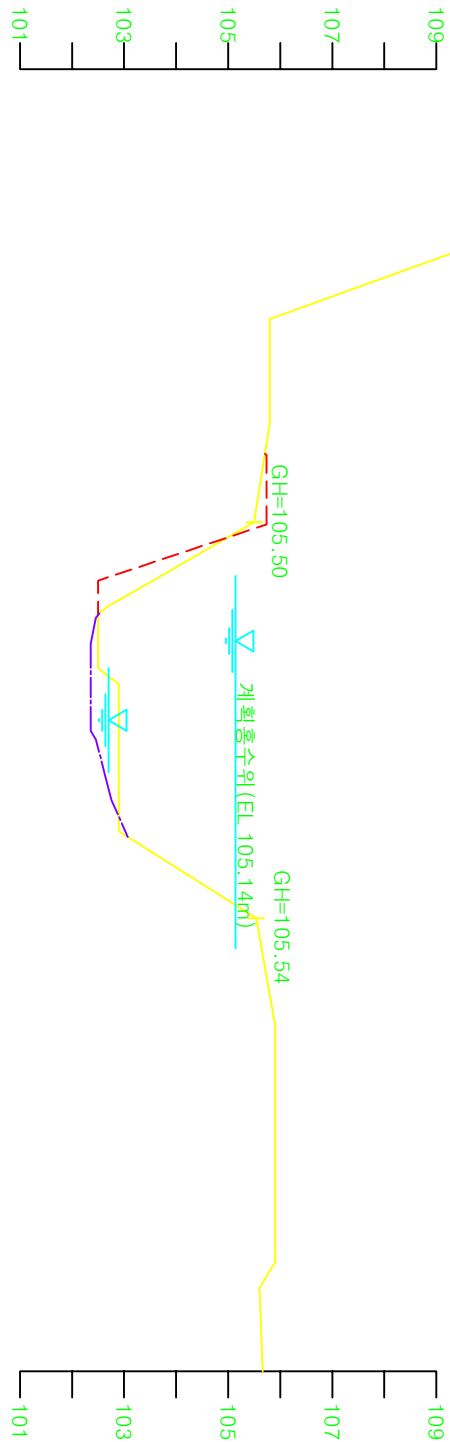


NO.3+611 (NO.36)

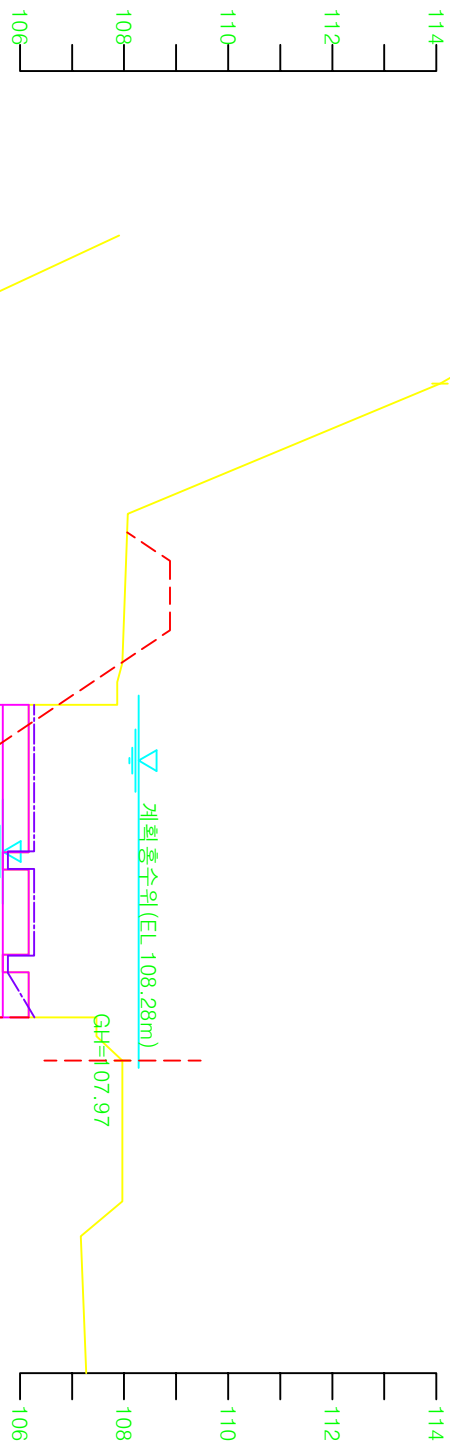

NO.3+878 대대전 보(NO.38+069) (제가설)

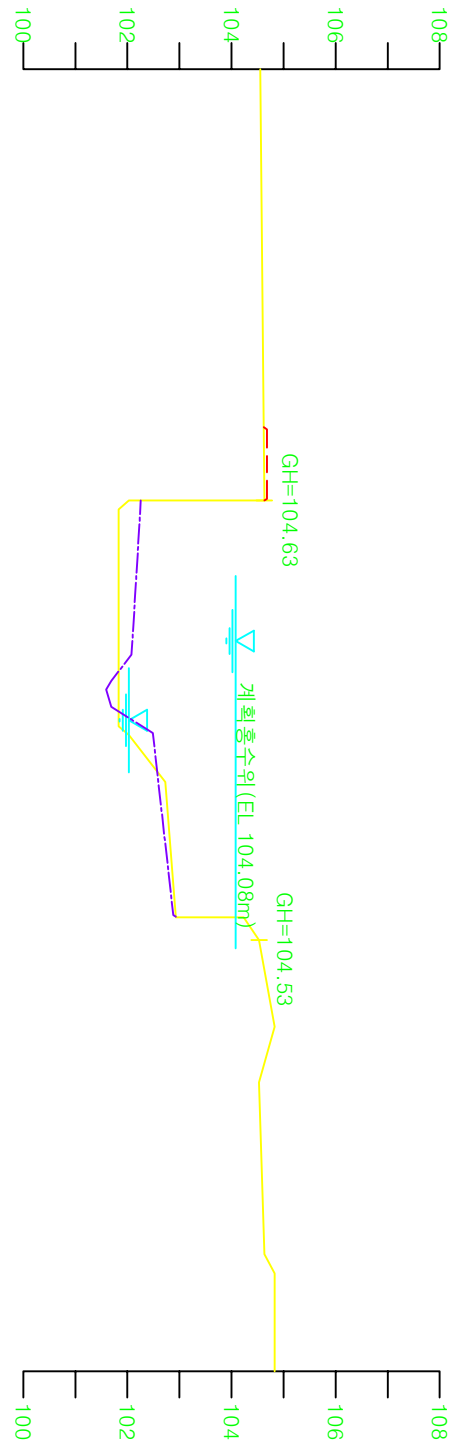

NO.3+508 (NO.35)

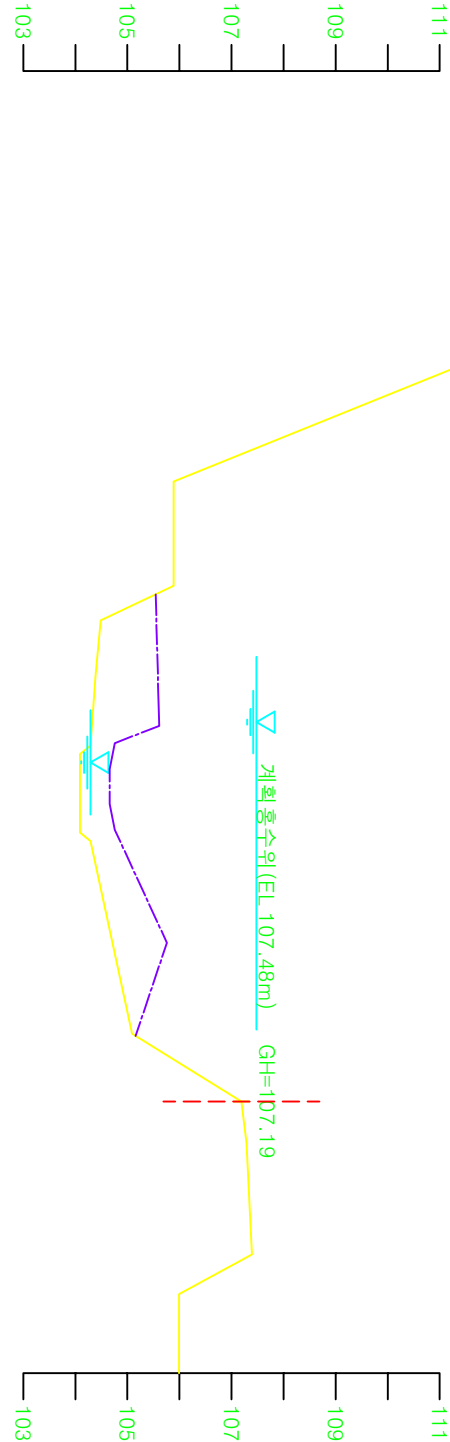

NO.3+809 (NO.38)

