




NO.4+112 (NO.41)

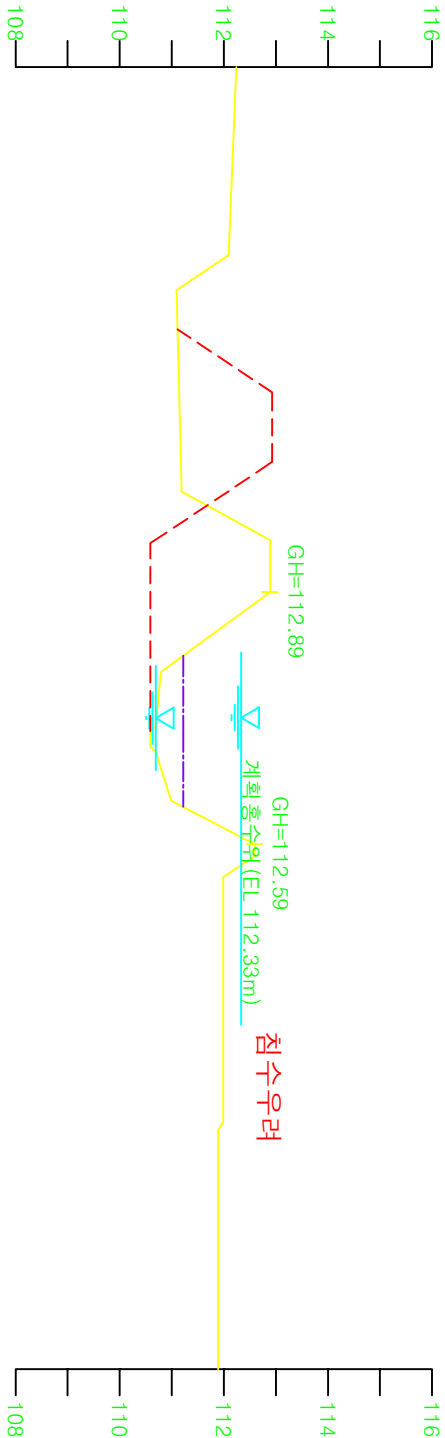


NO.4+412 (NO.44)

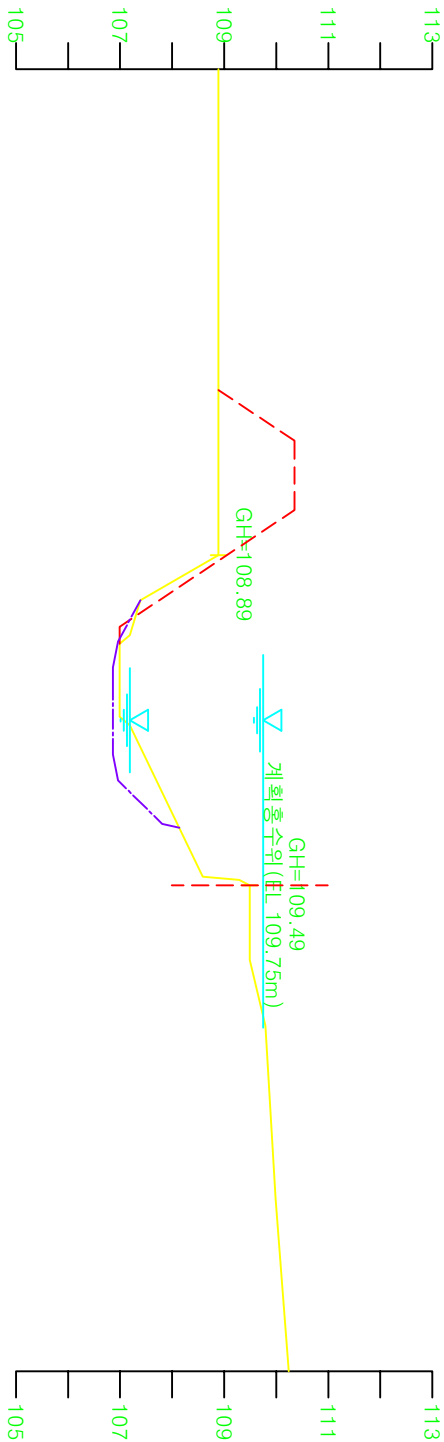


NO.4+010 (NO.40)

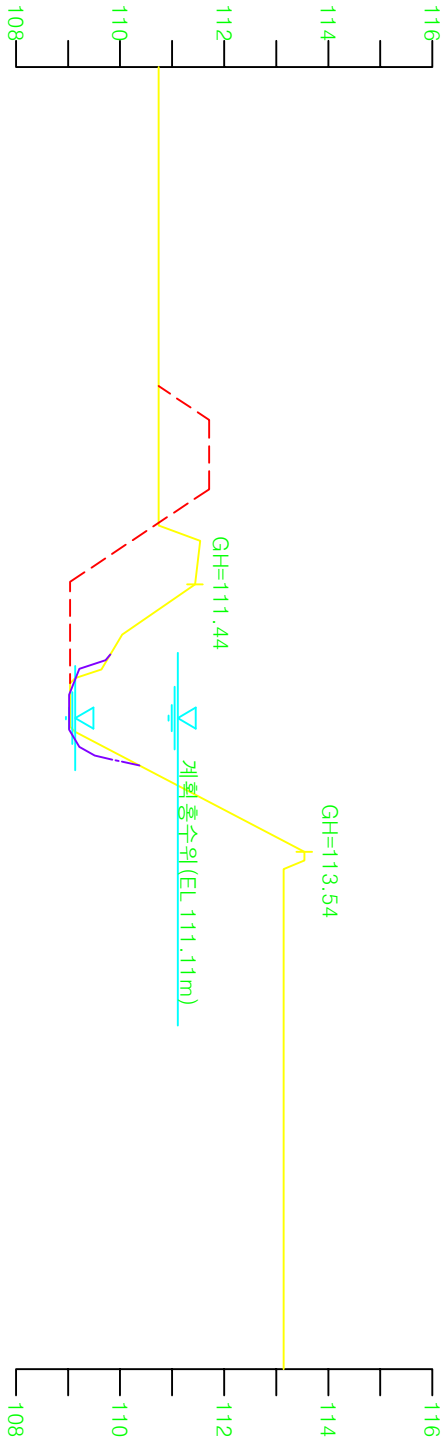

NO.4+310 (NO.43)

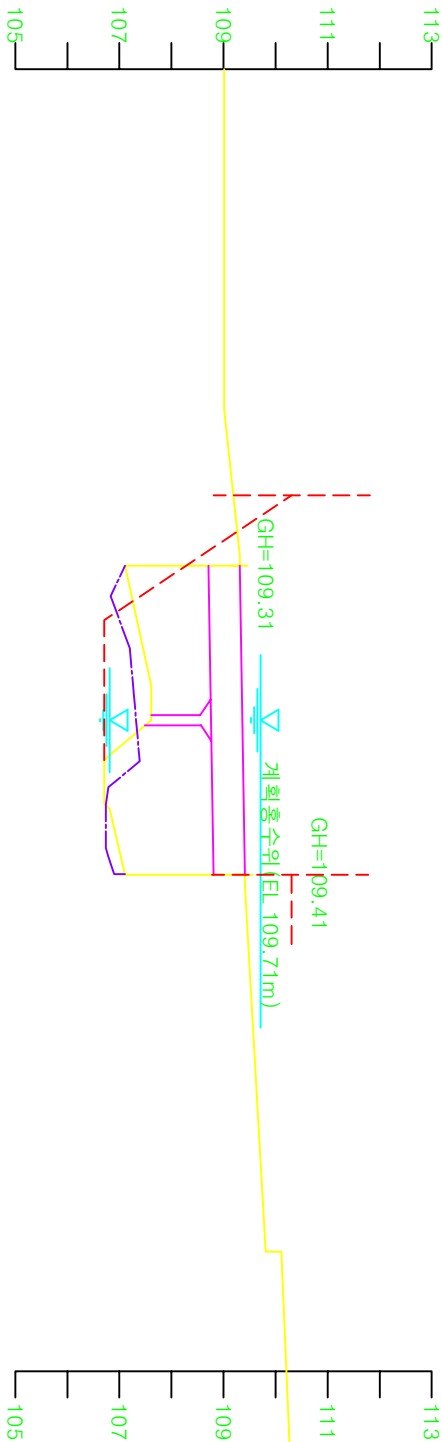

NO.3+996 복사포(NO.39+089) (제가설)

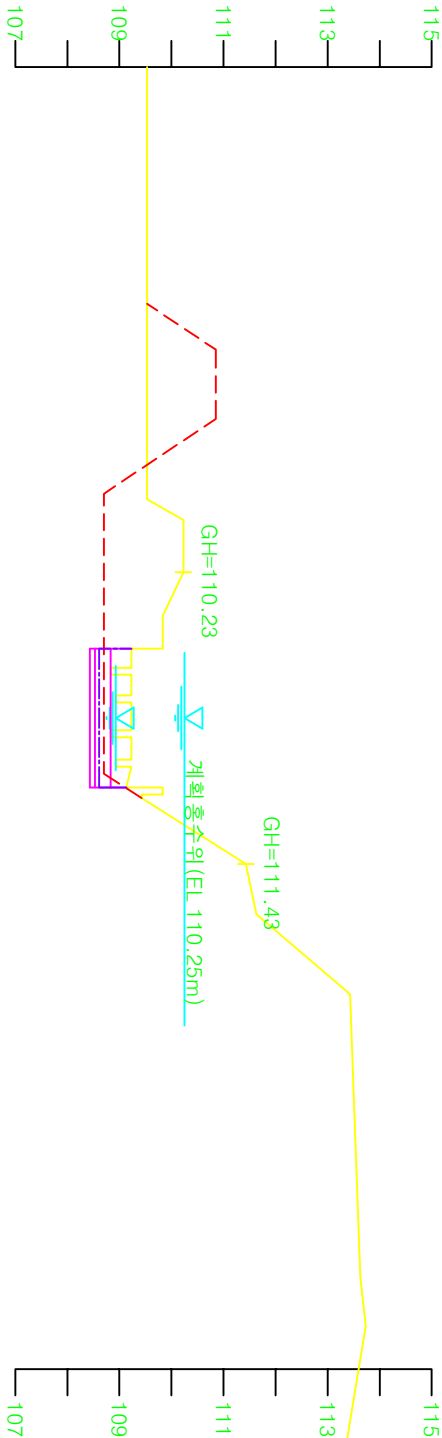

NO.4+211 양들보 (NO.42) (철거)

