



NO.2+200 (NO.22)

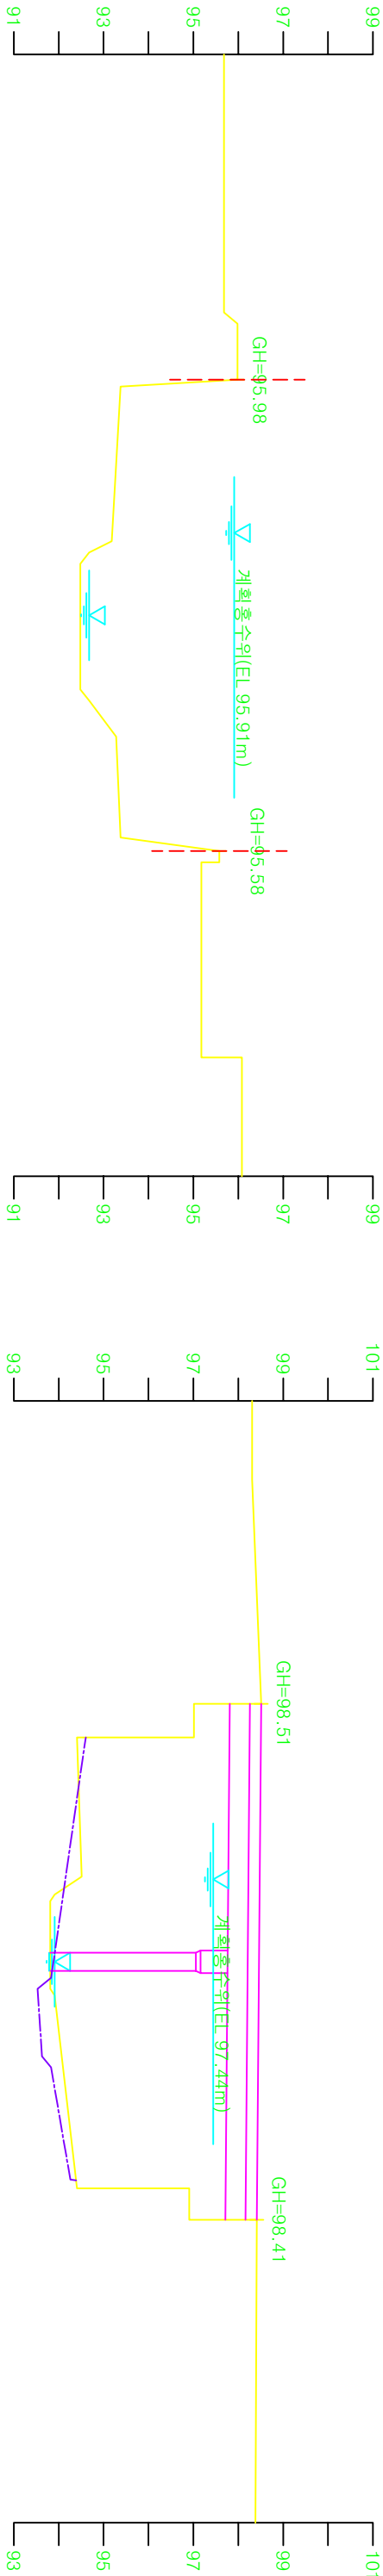

NO.2+114 첫다리교 (NO.21+015)

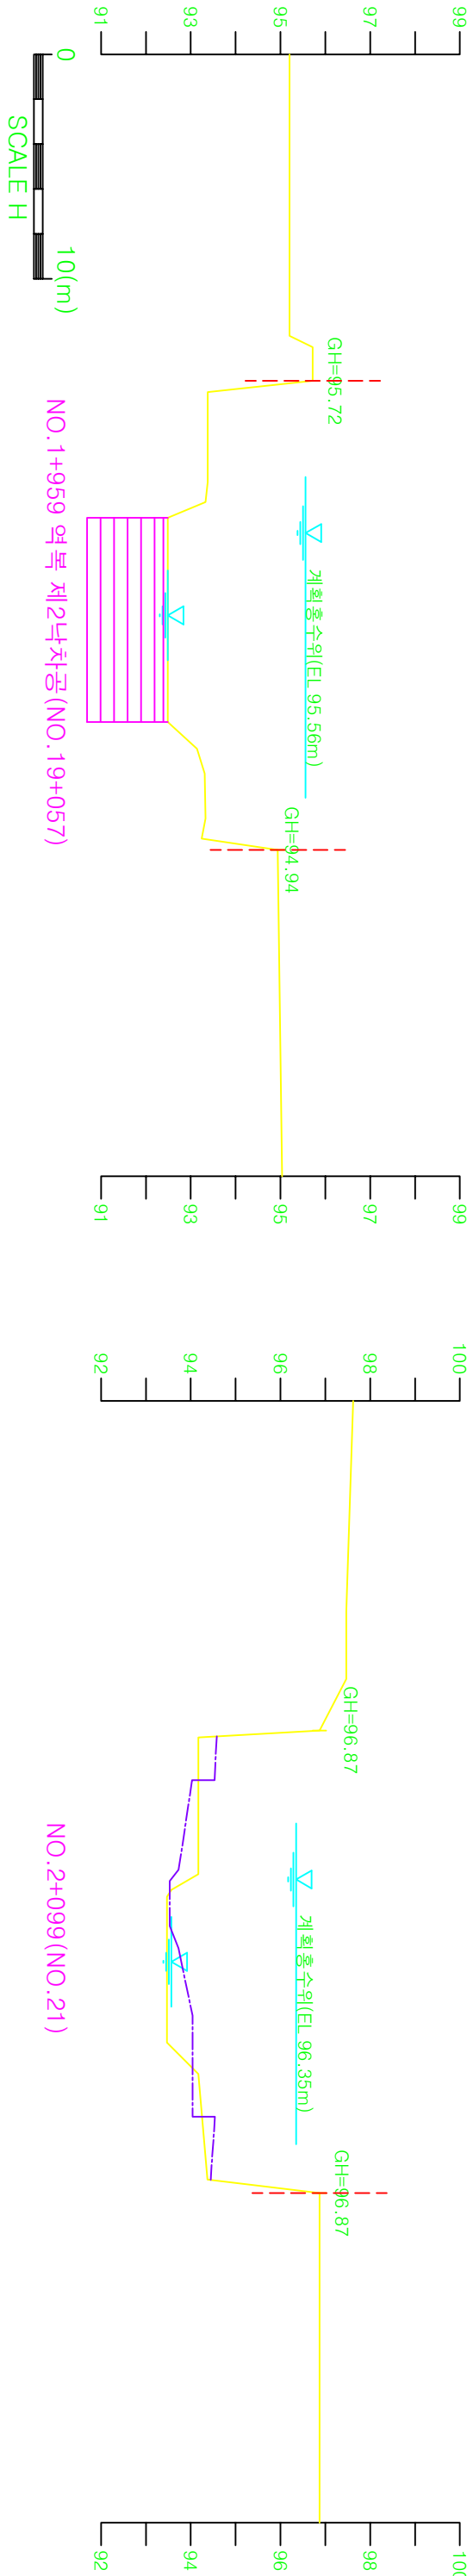

NO.2+099 (NO.21)