




NO.3+110 (NO.31)

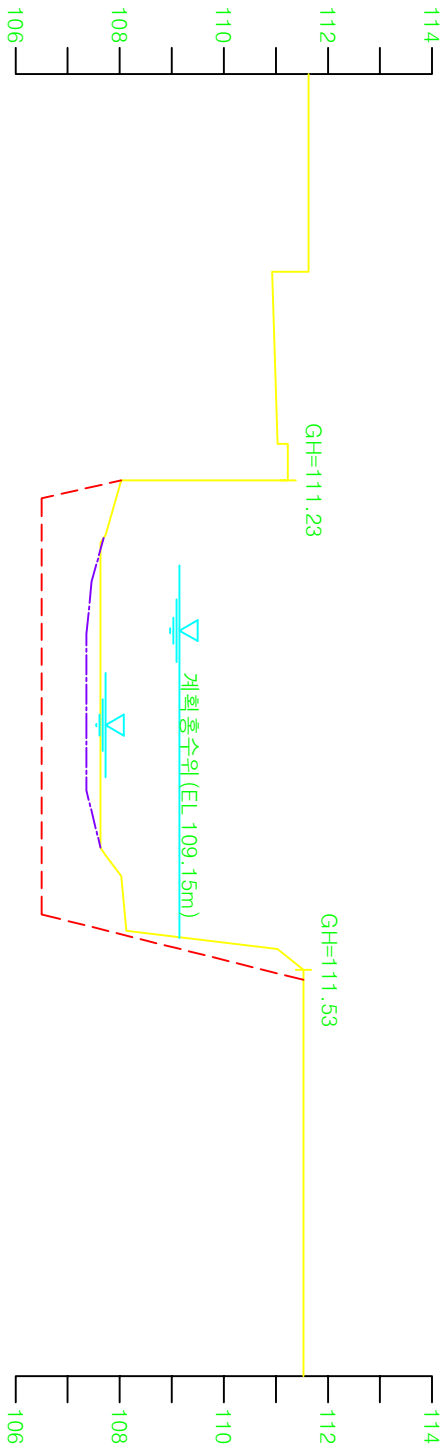


NO.3+309 (NO.33)

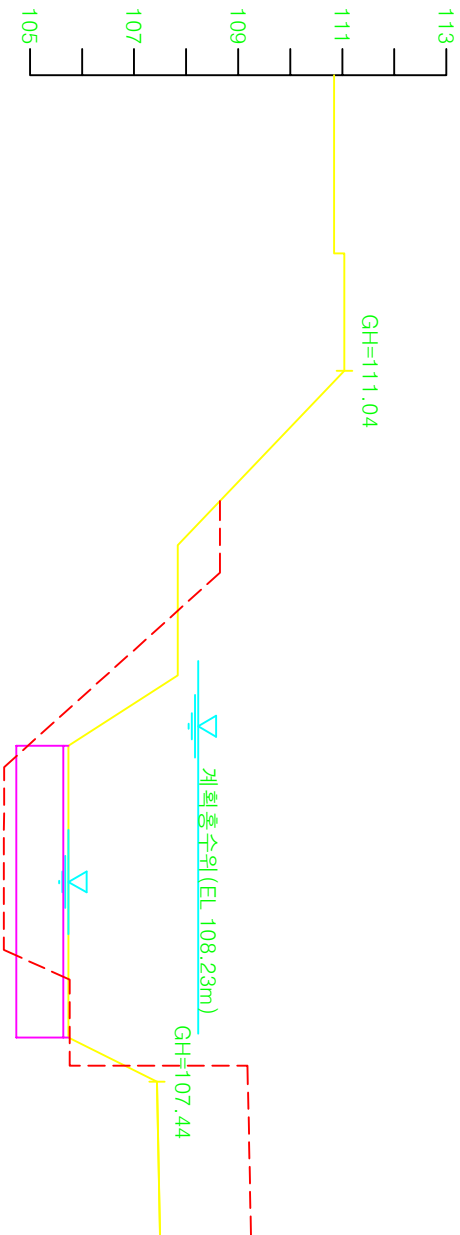


NO.3+095 삼가 제1낙차공(NO.30+085) (철거)

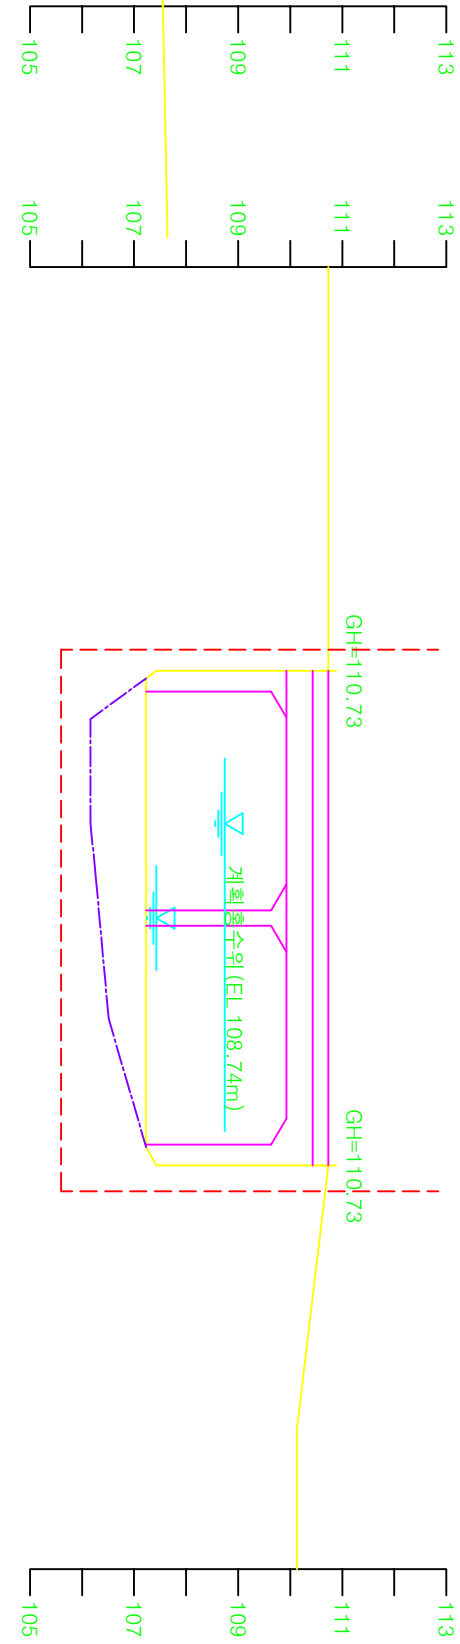

NO.3+209 금학천교(NO.32)

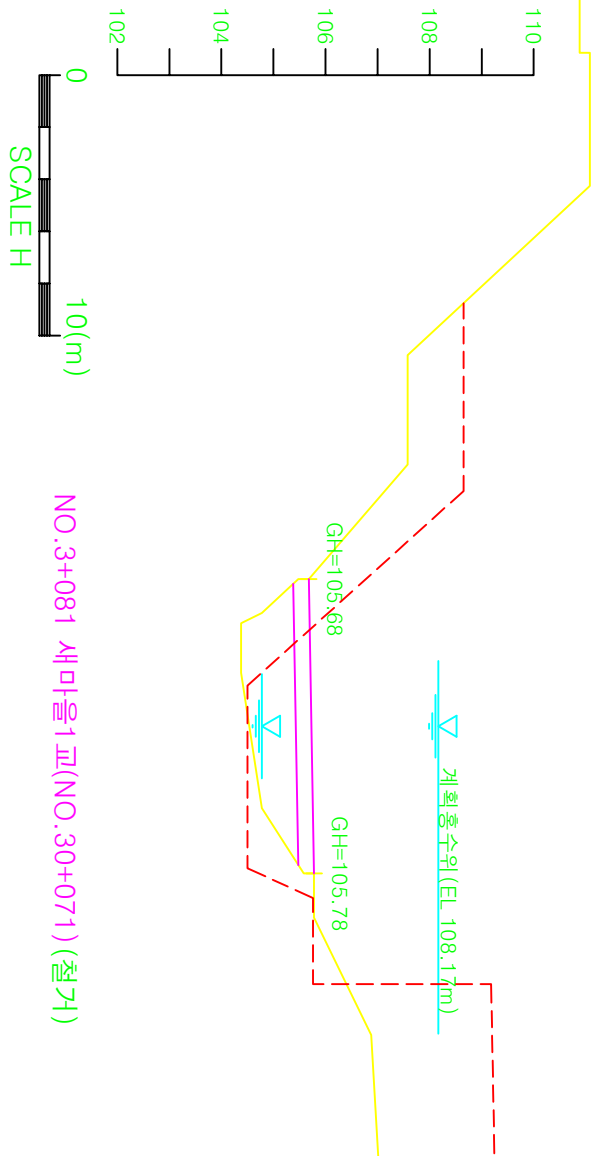

NO.3+081 새마을1교(NO.30+071) (철거)

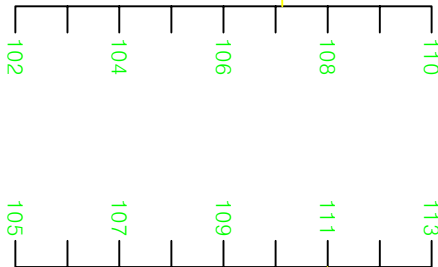

NO.3+195 금학2교(NO.31+085)

