




NO.4+218(NO.42)

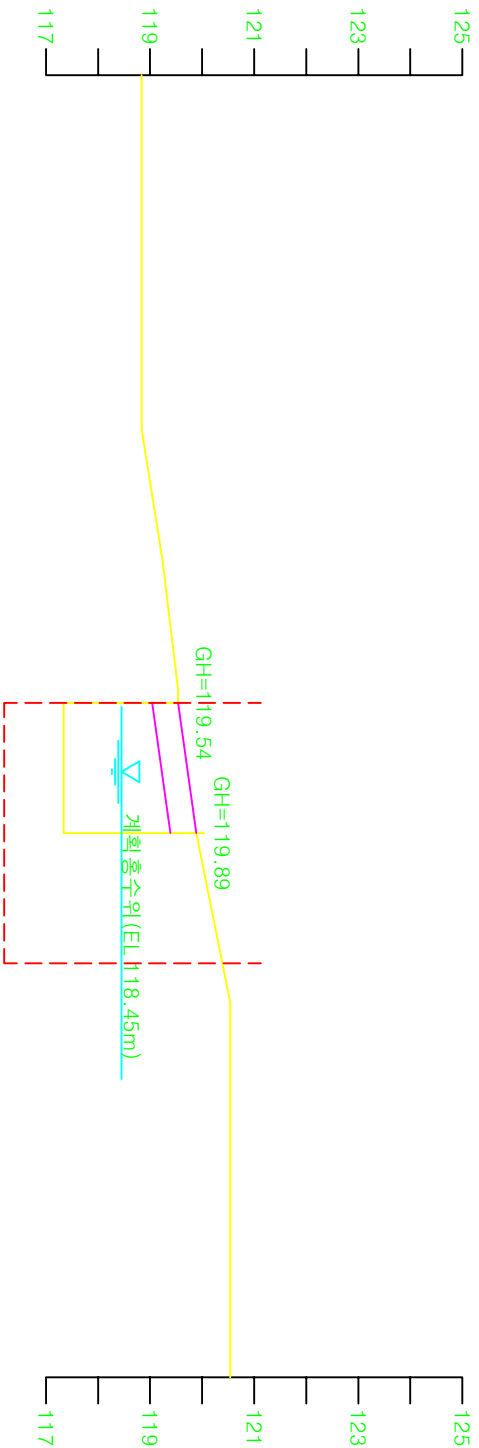


NO.4+173 새마을교 (NO.41+063) (제가설)

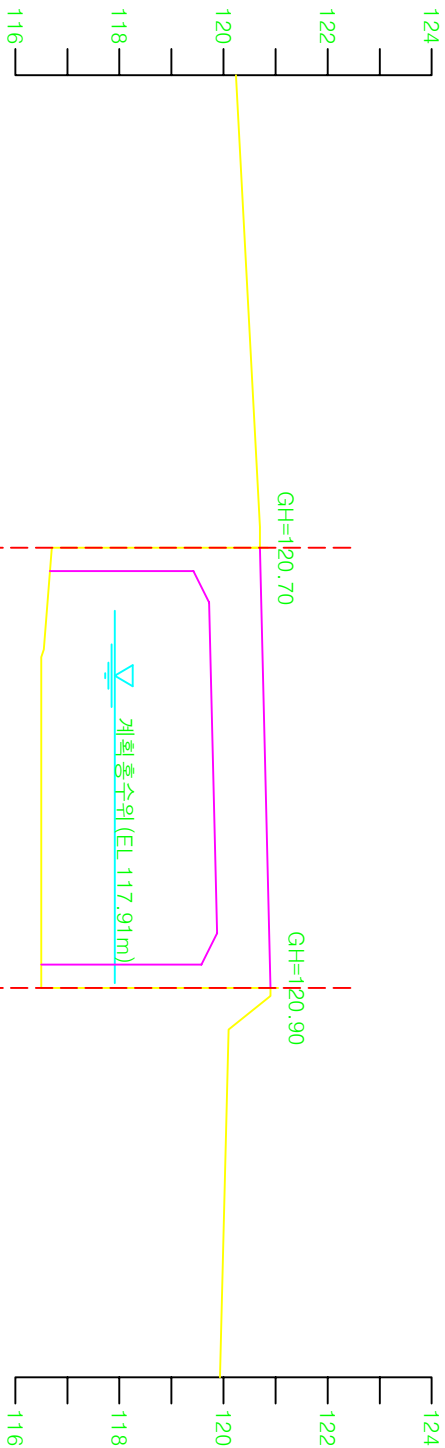

NO.4+122 먹조현교 (NO.41+012)

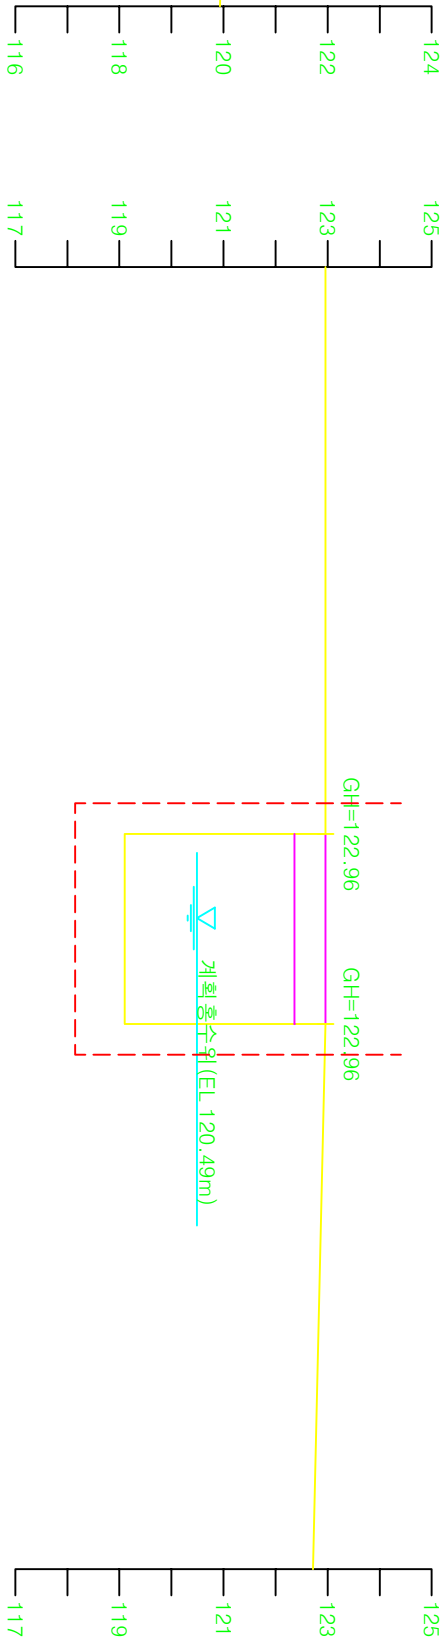

NO.4+310 새마을2교 (NO.42+092) (제가설)

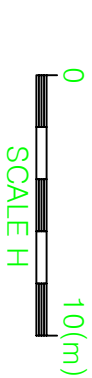

SCALE H